

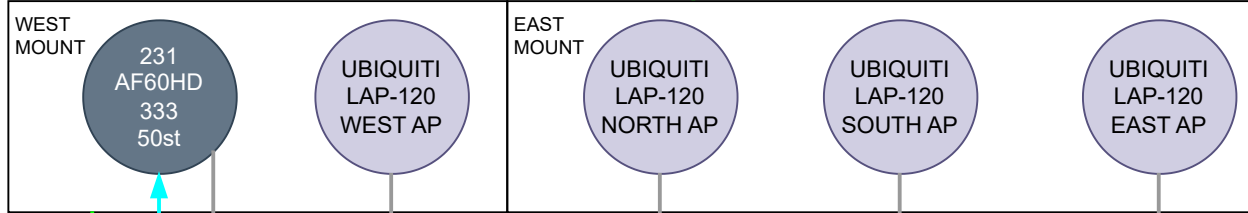


231  
AF24  
713  
SN3

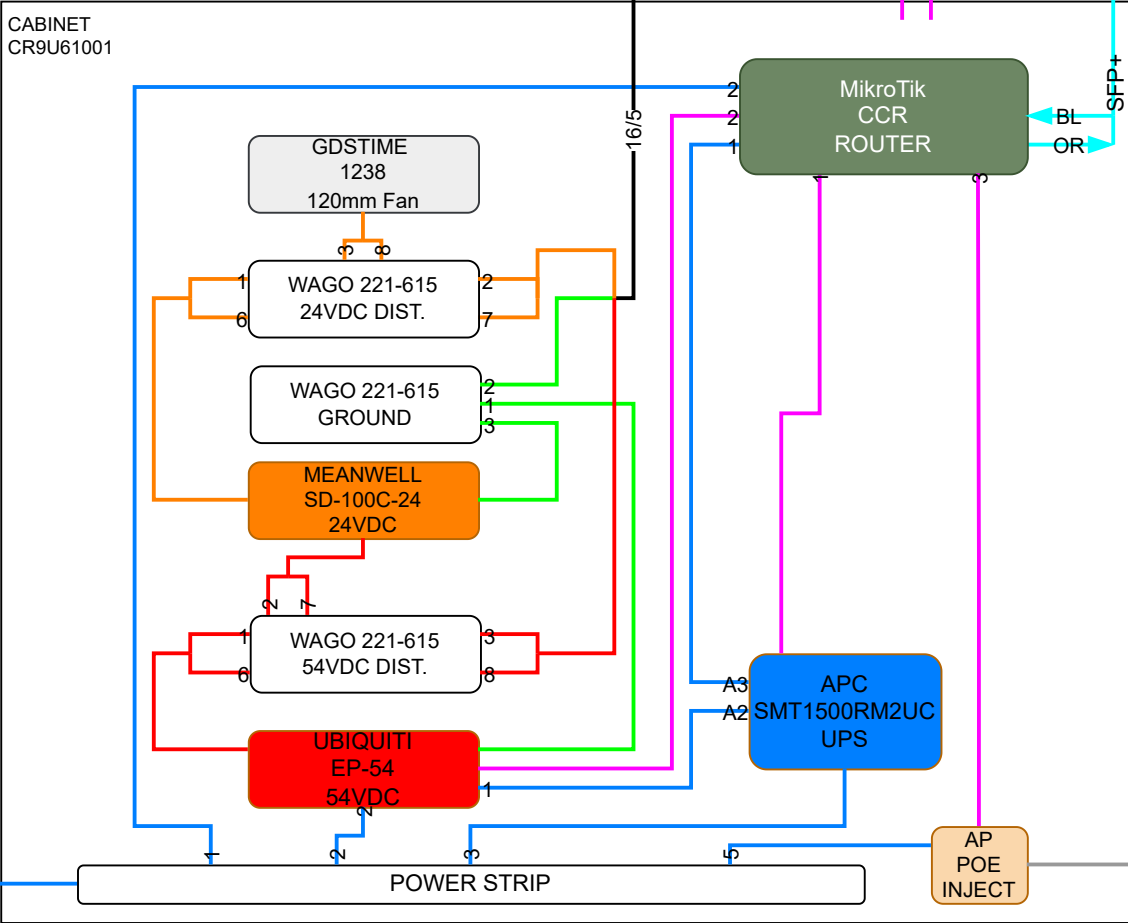


**LEGEND**

- 54VDC
- 24VDC
- 120VAC
- GND
- POE
- ETH
- ARMOR
- 6STR FO (LC)
- =
- SPLIT-BOLT

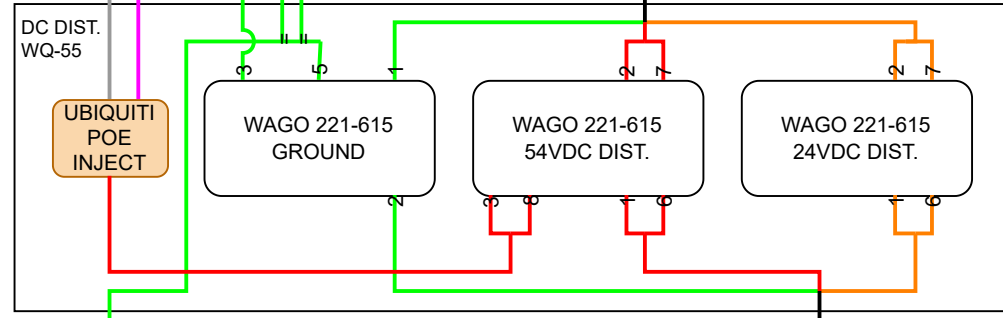

ROOFTOP  
BOILER ROOM

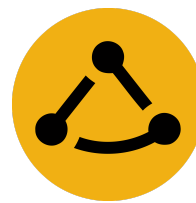1	UPDATED AS REQUESTED	07/08/2023	RC
NO.	REVISION	DATE	INIT.
 <p><b>NYC MESH</b> 151 Broome Street New York, NY 10002 INTERNAL USE ONLY</p>		NYC MESH DOCUMENTATION	
		<p><b>SUNSET PARK LIBRARY WIRING DIAGRAM</b></p>	
<p>Lydon Thorpe APPROVED BY JUL/06/2023</p>		<p>SUNSET PARK LIBRARY 5108 4th AVE BROOKLYN, NY 11220</p>	
<p>Rick Chien DRAWN BY JUN/17/2023</p>		<p>231 NODE NO.</p>	<p>231-WR-1 DRAWING NUMBER</p>
<p>SCALE N.T.S.</p>		<p>SHEET 1 OF 1</p>	